



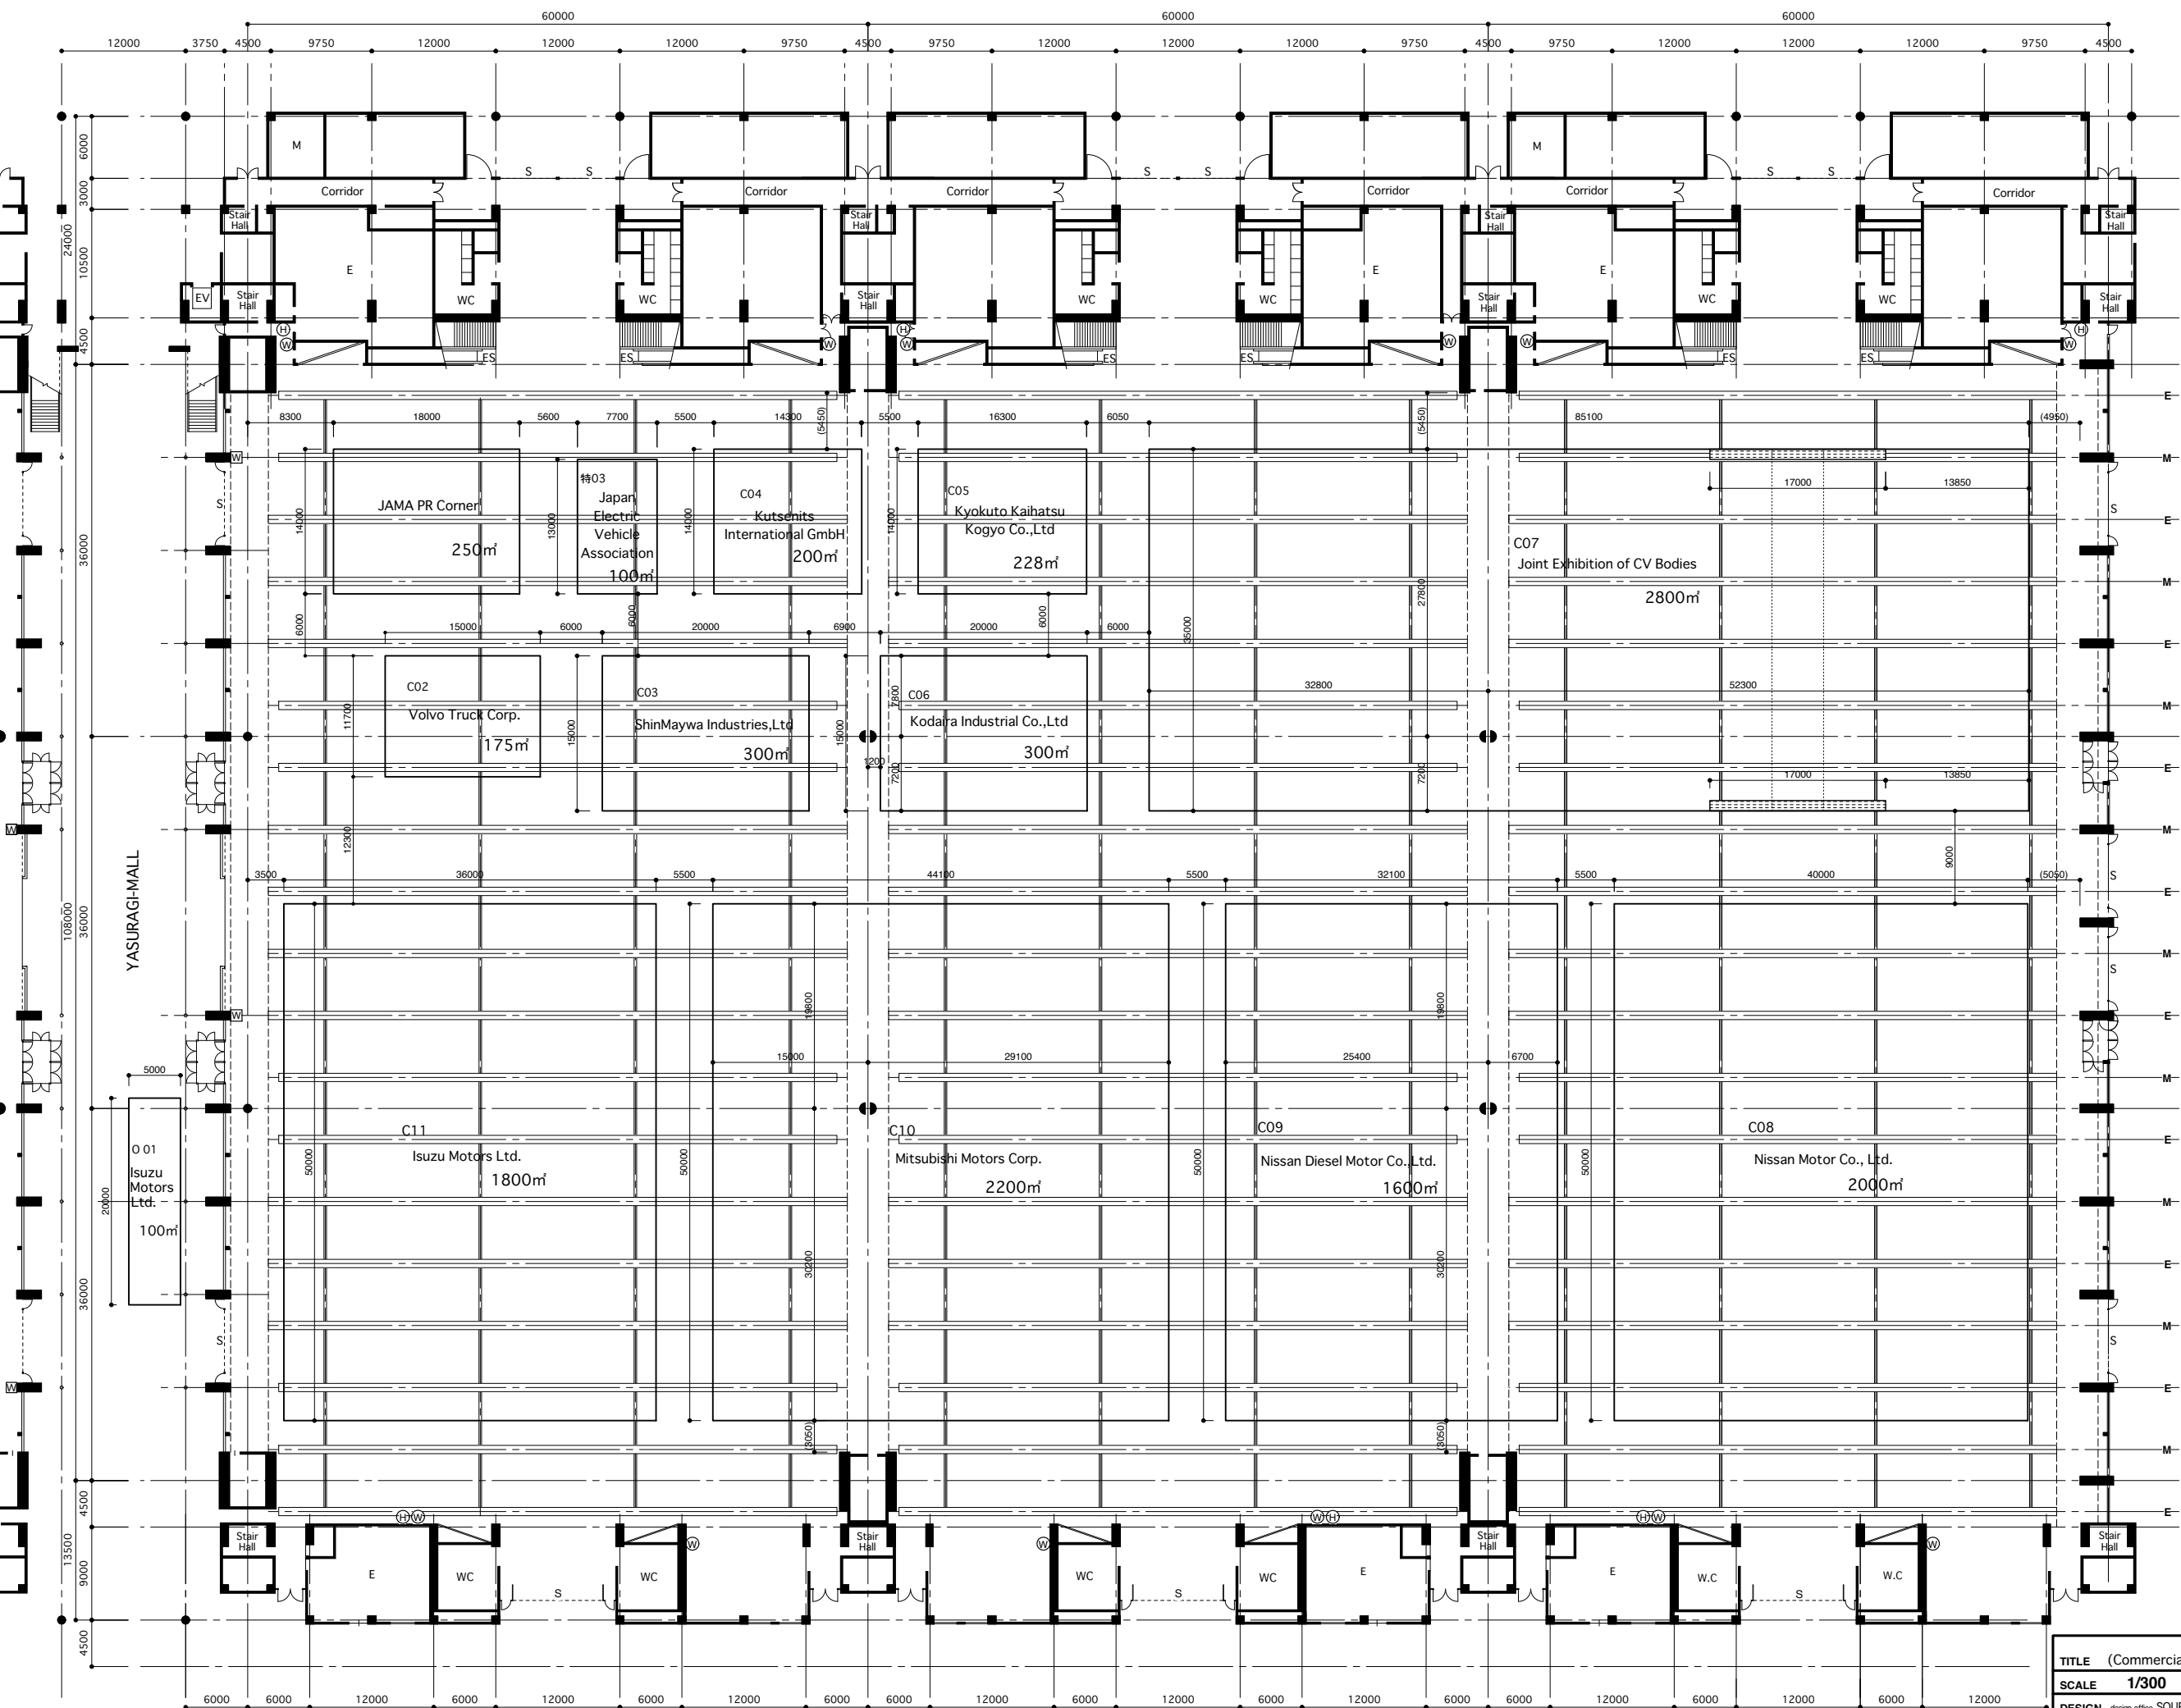

Center Hall


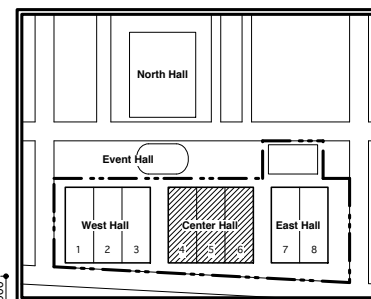


KEY PLAN

Introductory Remarks

ES : In-Stand Emergency Passageway (Stand NO.C07)

Passageways should be straight if possible and not less than 5.0 m in width within the designated 17 m range.

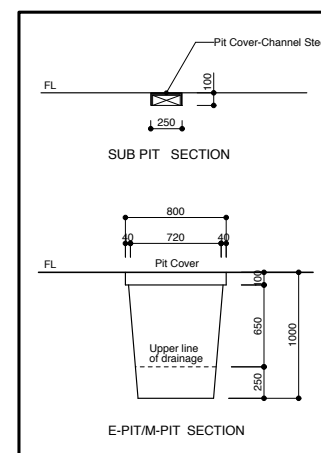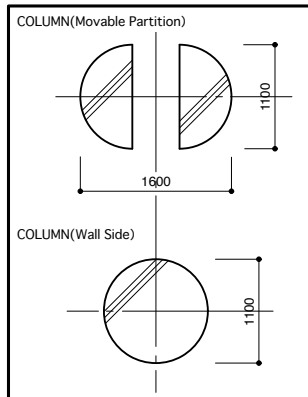

⊙ : Built-in Hydrant
⊕ : Built-in hose
⊗ : Hydrant



Center Hall (4・5・6Hall)		
TITLE (Commercial Vehicles/Special Purpose Vehicles) Layout Plan		
SCALE 1/300	DATE 02.09.18	NO.
DESIGN design office SOUP	DRAFT	

THE 36th TOKYO MOTOR SHOW