



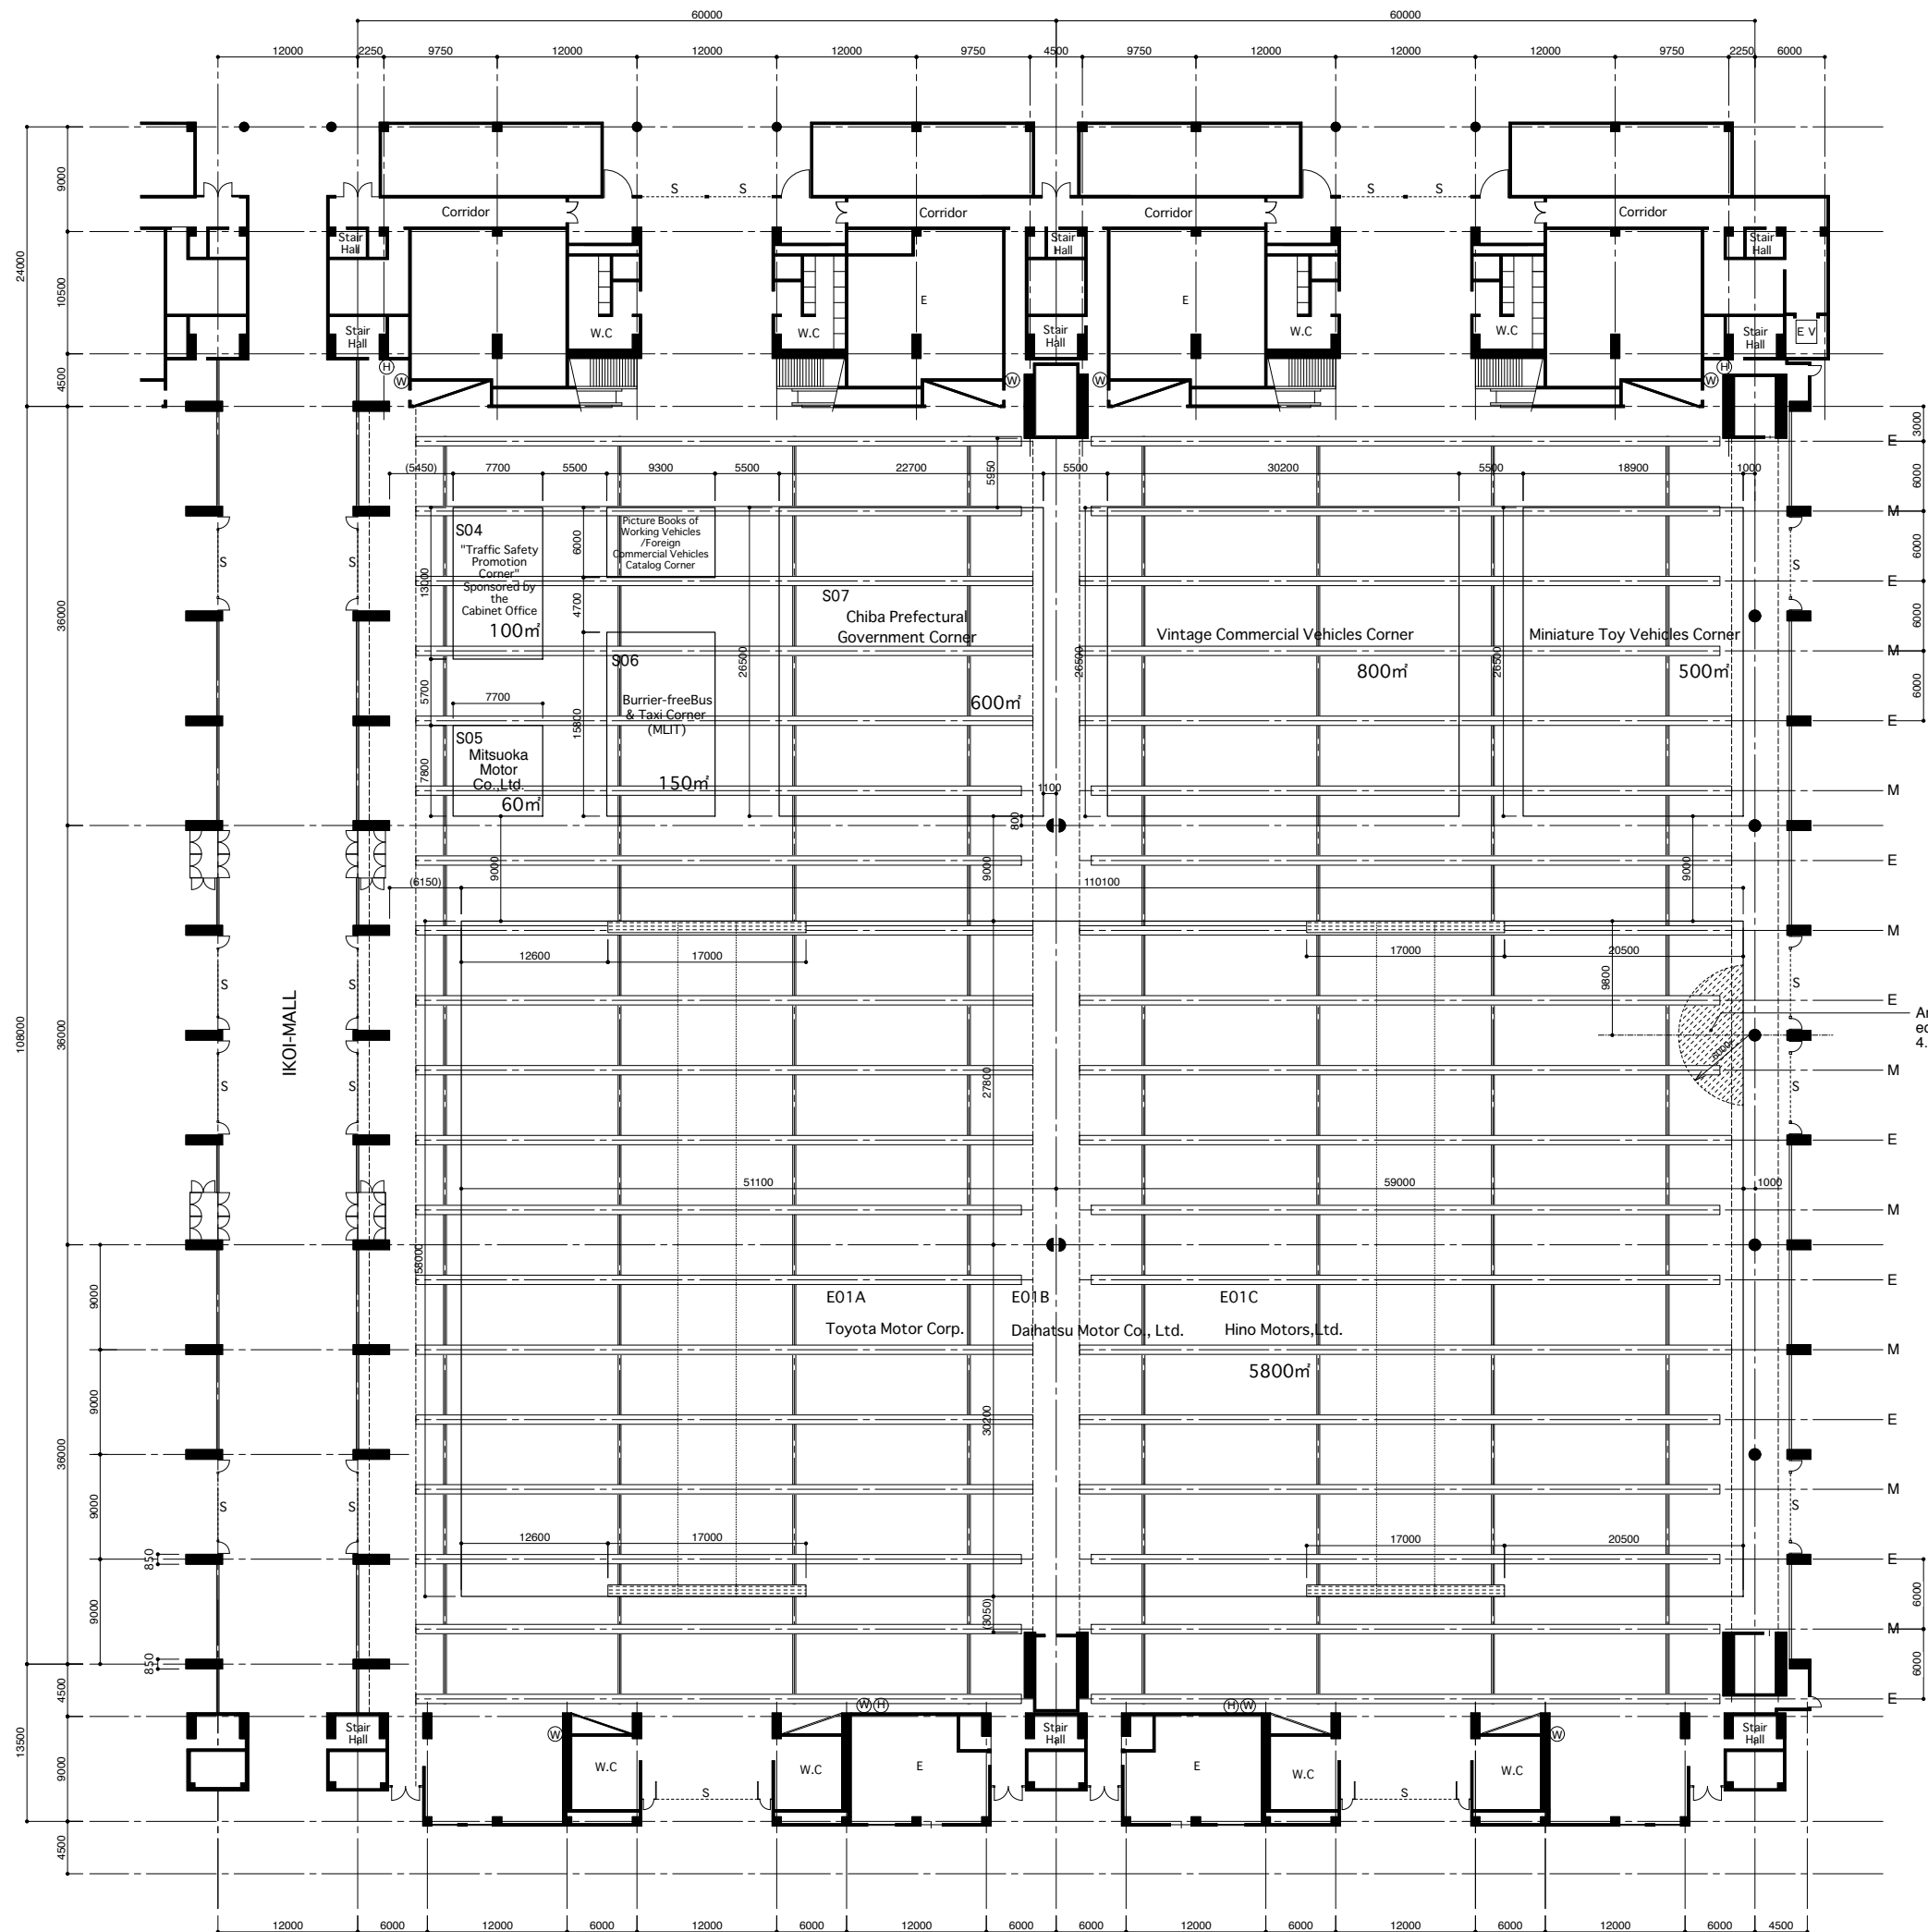

East Hall


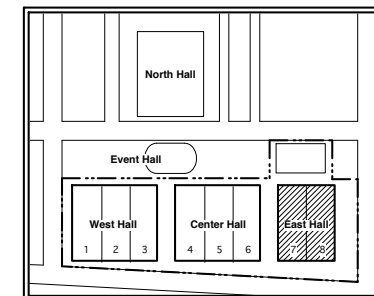


KEY PLAN


Introductory Remarks

 : In-Stand Emergency Passageway (Stand NO.E01A/B/C)

Passageways should be straight if possible and not less than 5.0 m in width within the designated 17 m range.

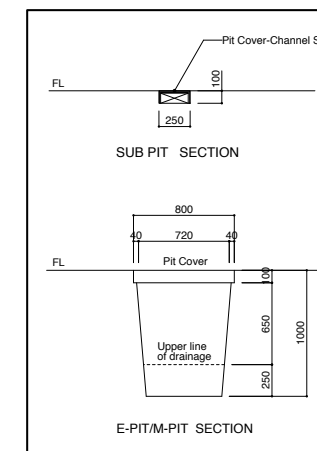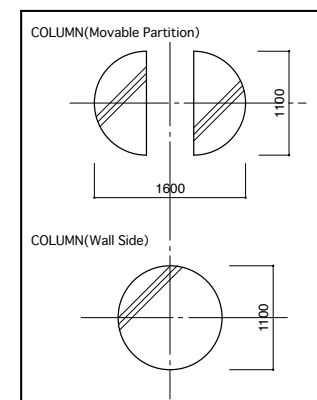

 : Built-in Hydrant
 : Built-in hose
 : Hydrant

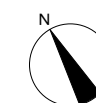

TITLE East Hall <7・8Hall> (Commercial Vehicle) Layout Plan		
SCALE 1/300	DATE 02.09.02.	NO.
DESIGN design office SOUP	DRAFT	

THE 36th TOKYO MOTOR SHOW