



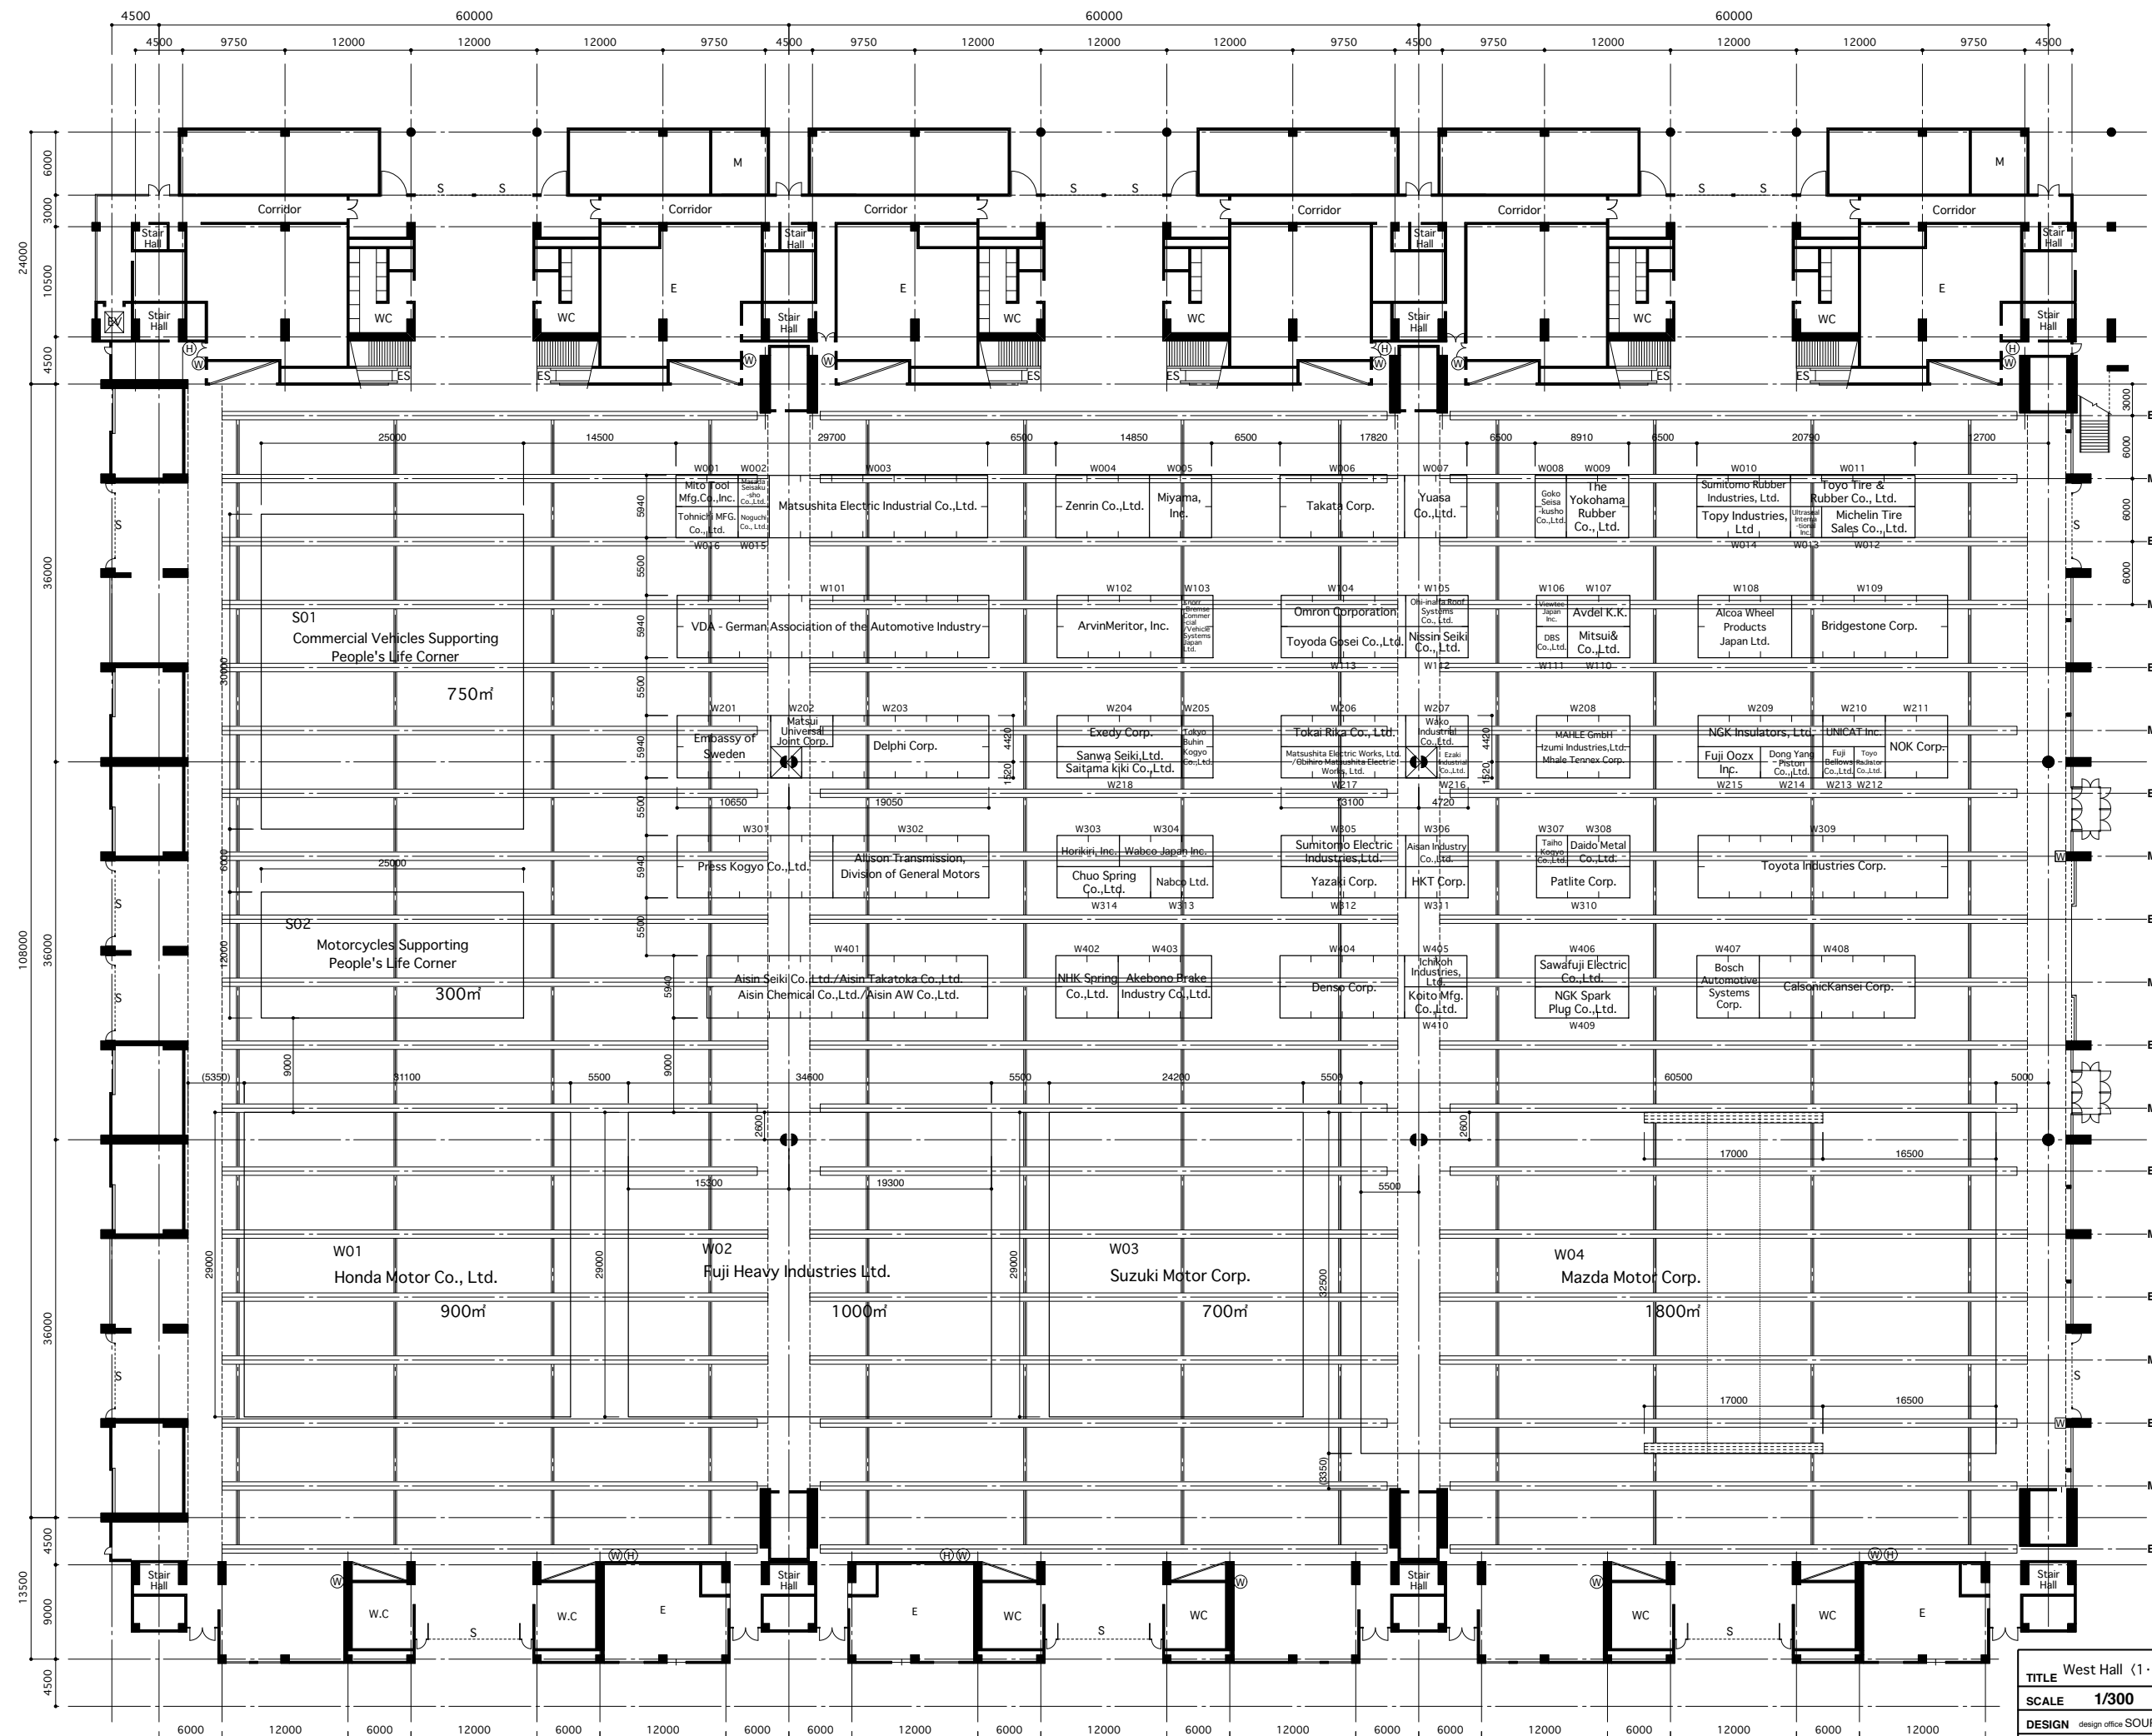

West Hall

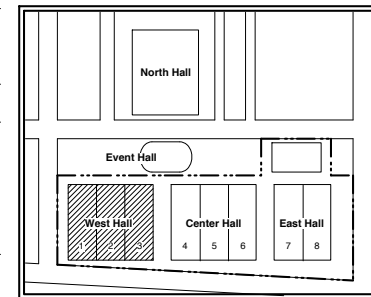


KEY PLAN

Introductory Remarks




⋮ : In-Stand Emergency Passageway
(Stand NO.W04)

Passageways should be straight if possible
and not less than 5.0 m in width within the
designated 17 m range.

COLUMN(Movable Partition)

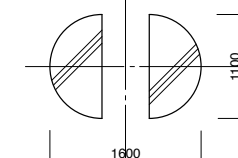

COLUMN(Wall Side)

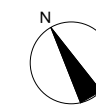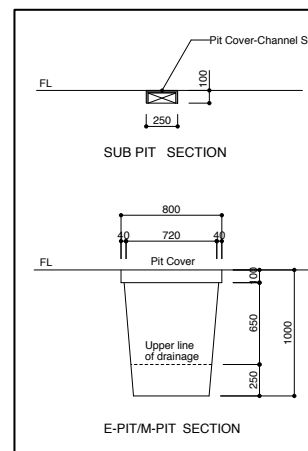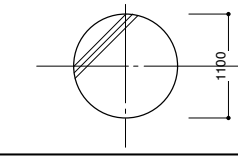

Ⓜ: Built-in Hydrant
Ⓜ: Built-in hose
Ⓜ: Hydrant

TITLE West Hall (1・2・3Hall) (Commercial Vehicles/Parts) Layout Plan		
SCALE 1/300	DATE 02.09.24.	NO.
DESIGN design office SOUP	DRAFT	
THE 36th TOKYO MOTOR SHOW		