
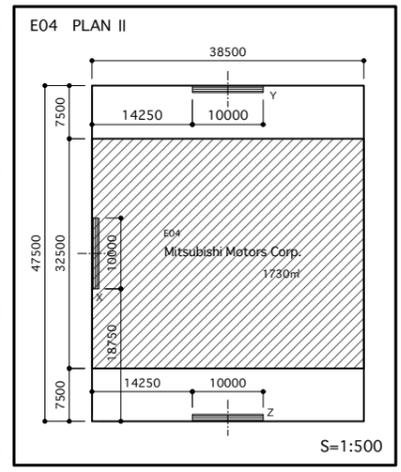





East Hall

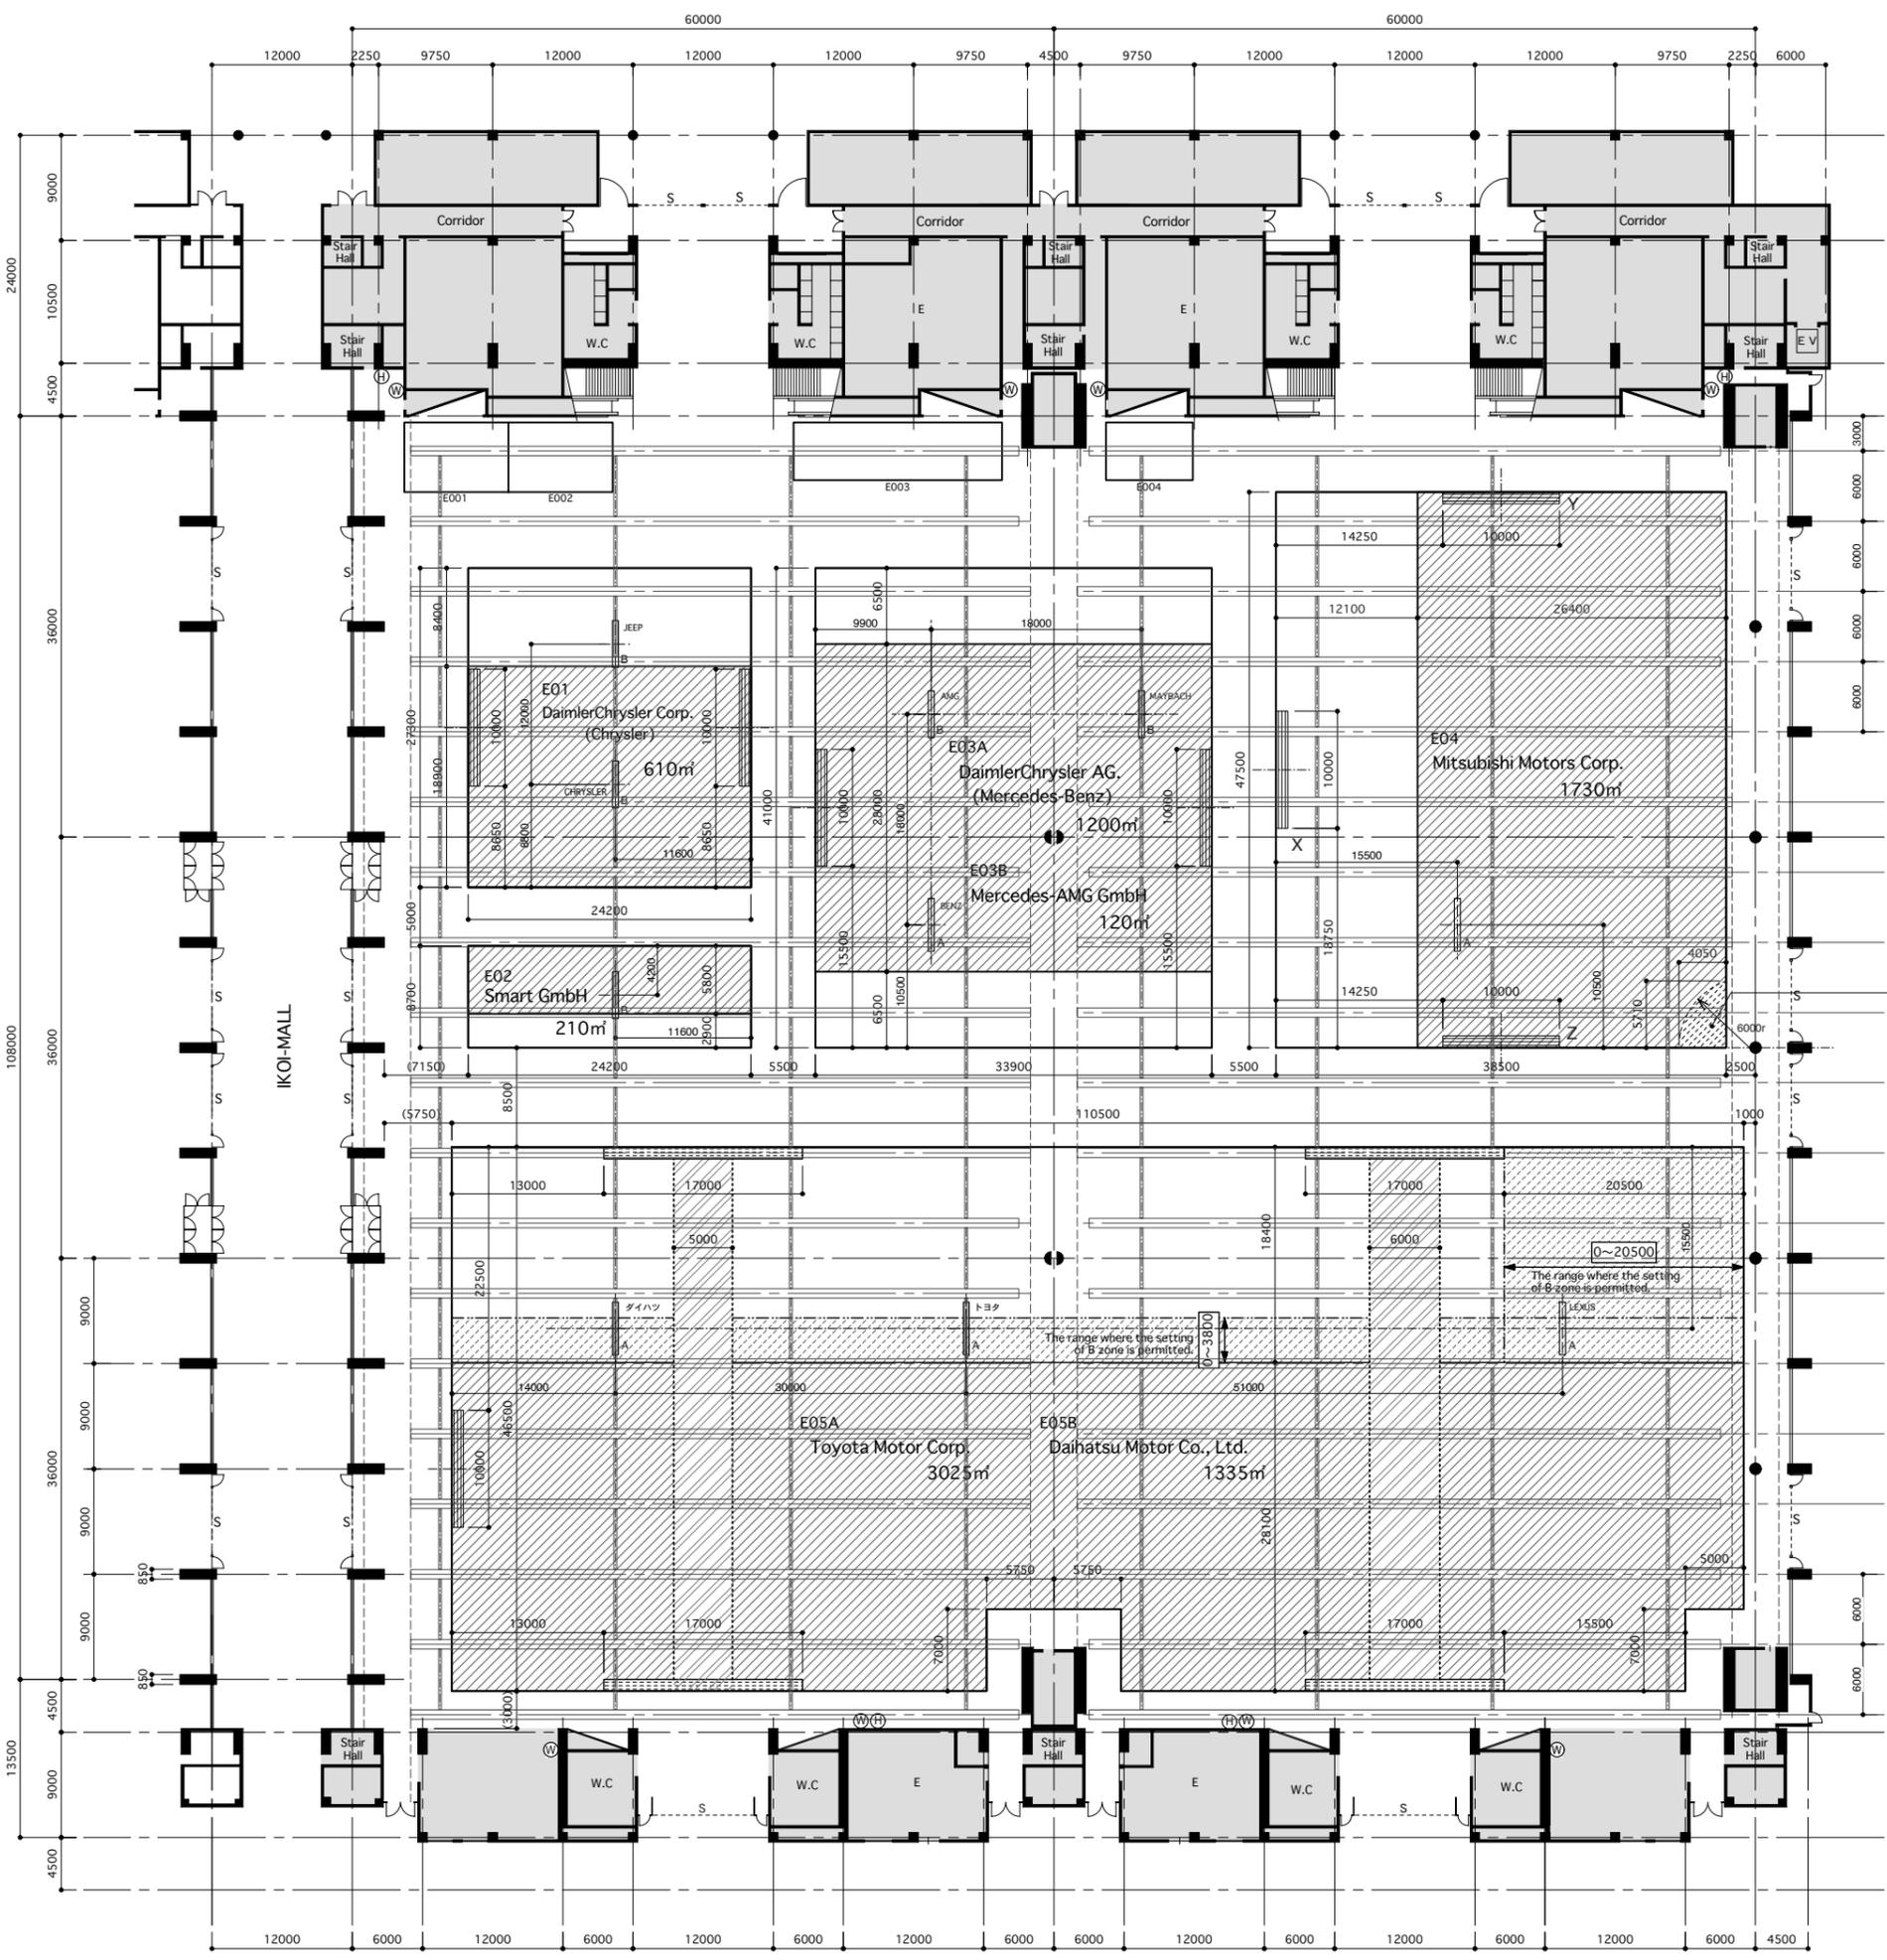

- Introductory Remarks**
- : A Zone
 - ▨ : B Zone
(In the booth of "E04", A zone and B zone may be designated as indicated in the plan II.)
 - ▩ : The range where the setting of B zone is permitted.
(The applicable booth is "E05A/B".)
It is permitted to set up the B zone covering 377m² either in a "L" letter-form or in the south side of the booth.
(The total area of the B zone, however, should be 2/3 of the whole booth.)
 - ▧ : The designated range to connect in-stand passageways.
(Passageways should be straight if possible and not less than 6.0m in width within the designated 10m range.)
 - ▧ : In-stand Emergency Passageway
(The applicable booths are only "E05A/B".)
 - ▧ : The designated range to connect in-stand emergency passageway
(The applicable booths are only "E05A/B".)
(Passageways should be straight if possible and not less than 5.0m in width within the designated 17m range.)
 - ▭ : Overhead Banners
 - A type : Area of stand 2000m² and over ×2
Area of stand 600m²~1999m² ×1
(W 4500 X H 6500)
 - B type : Area of stand Less than 600m² ×1
(W 4000X H 6000)

Area around fire-fighting equipment (water guns) 4.0 m or lower

Location of banners is subject to change due to the structure of hall ceilings.

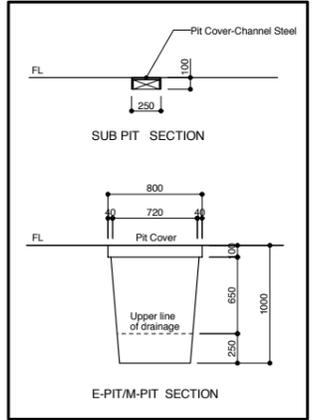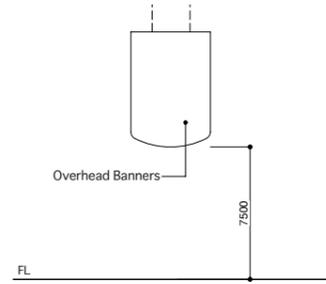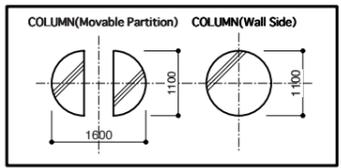

unit : mm

- ⊙ : Built-in Hydrant
- ⊕ : Built-in hose

03.09.01.

TITLE East Hall (7·8Hall) (Passenger Cars/Parts) Regulations on Stand Layout Design		
SCALE A1:1/300 A3:1/600	DATE 03.03.05.	NO.
DESIGN design office SOUP	DRAFT	
THE 37th TOKYO MOTOR SHOW		