





North Hall

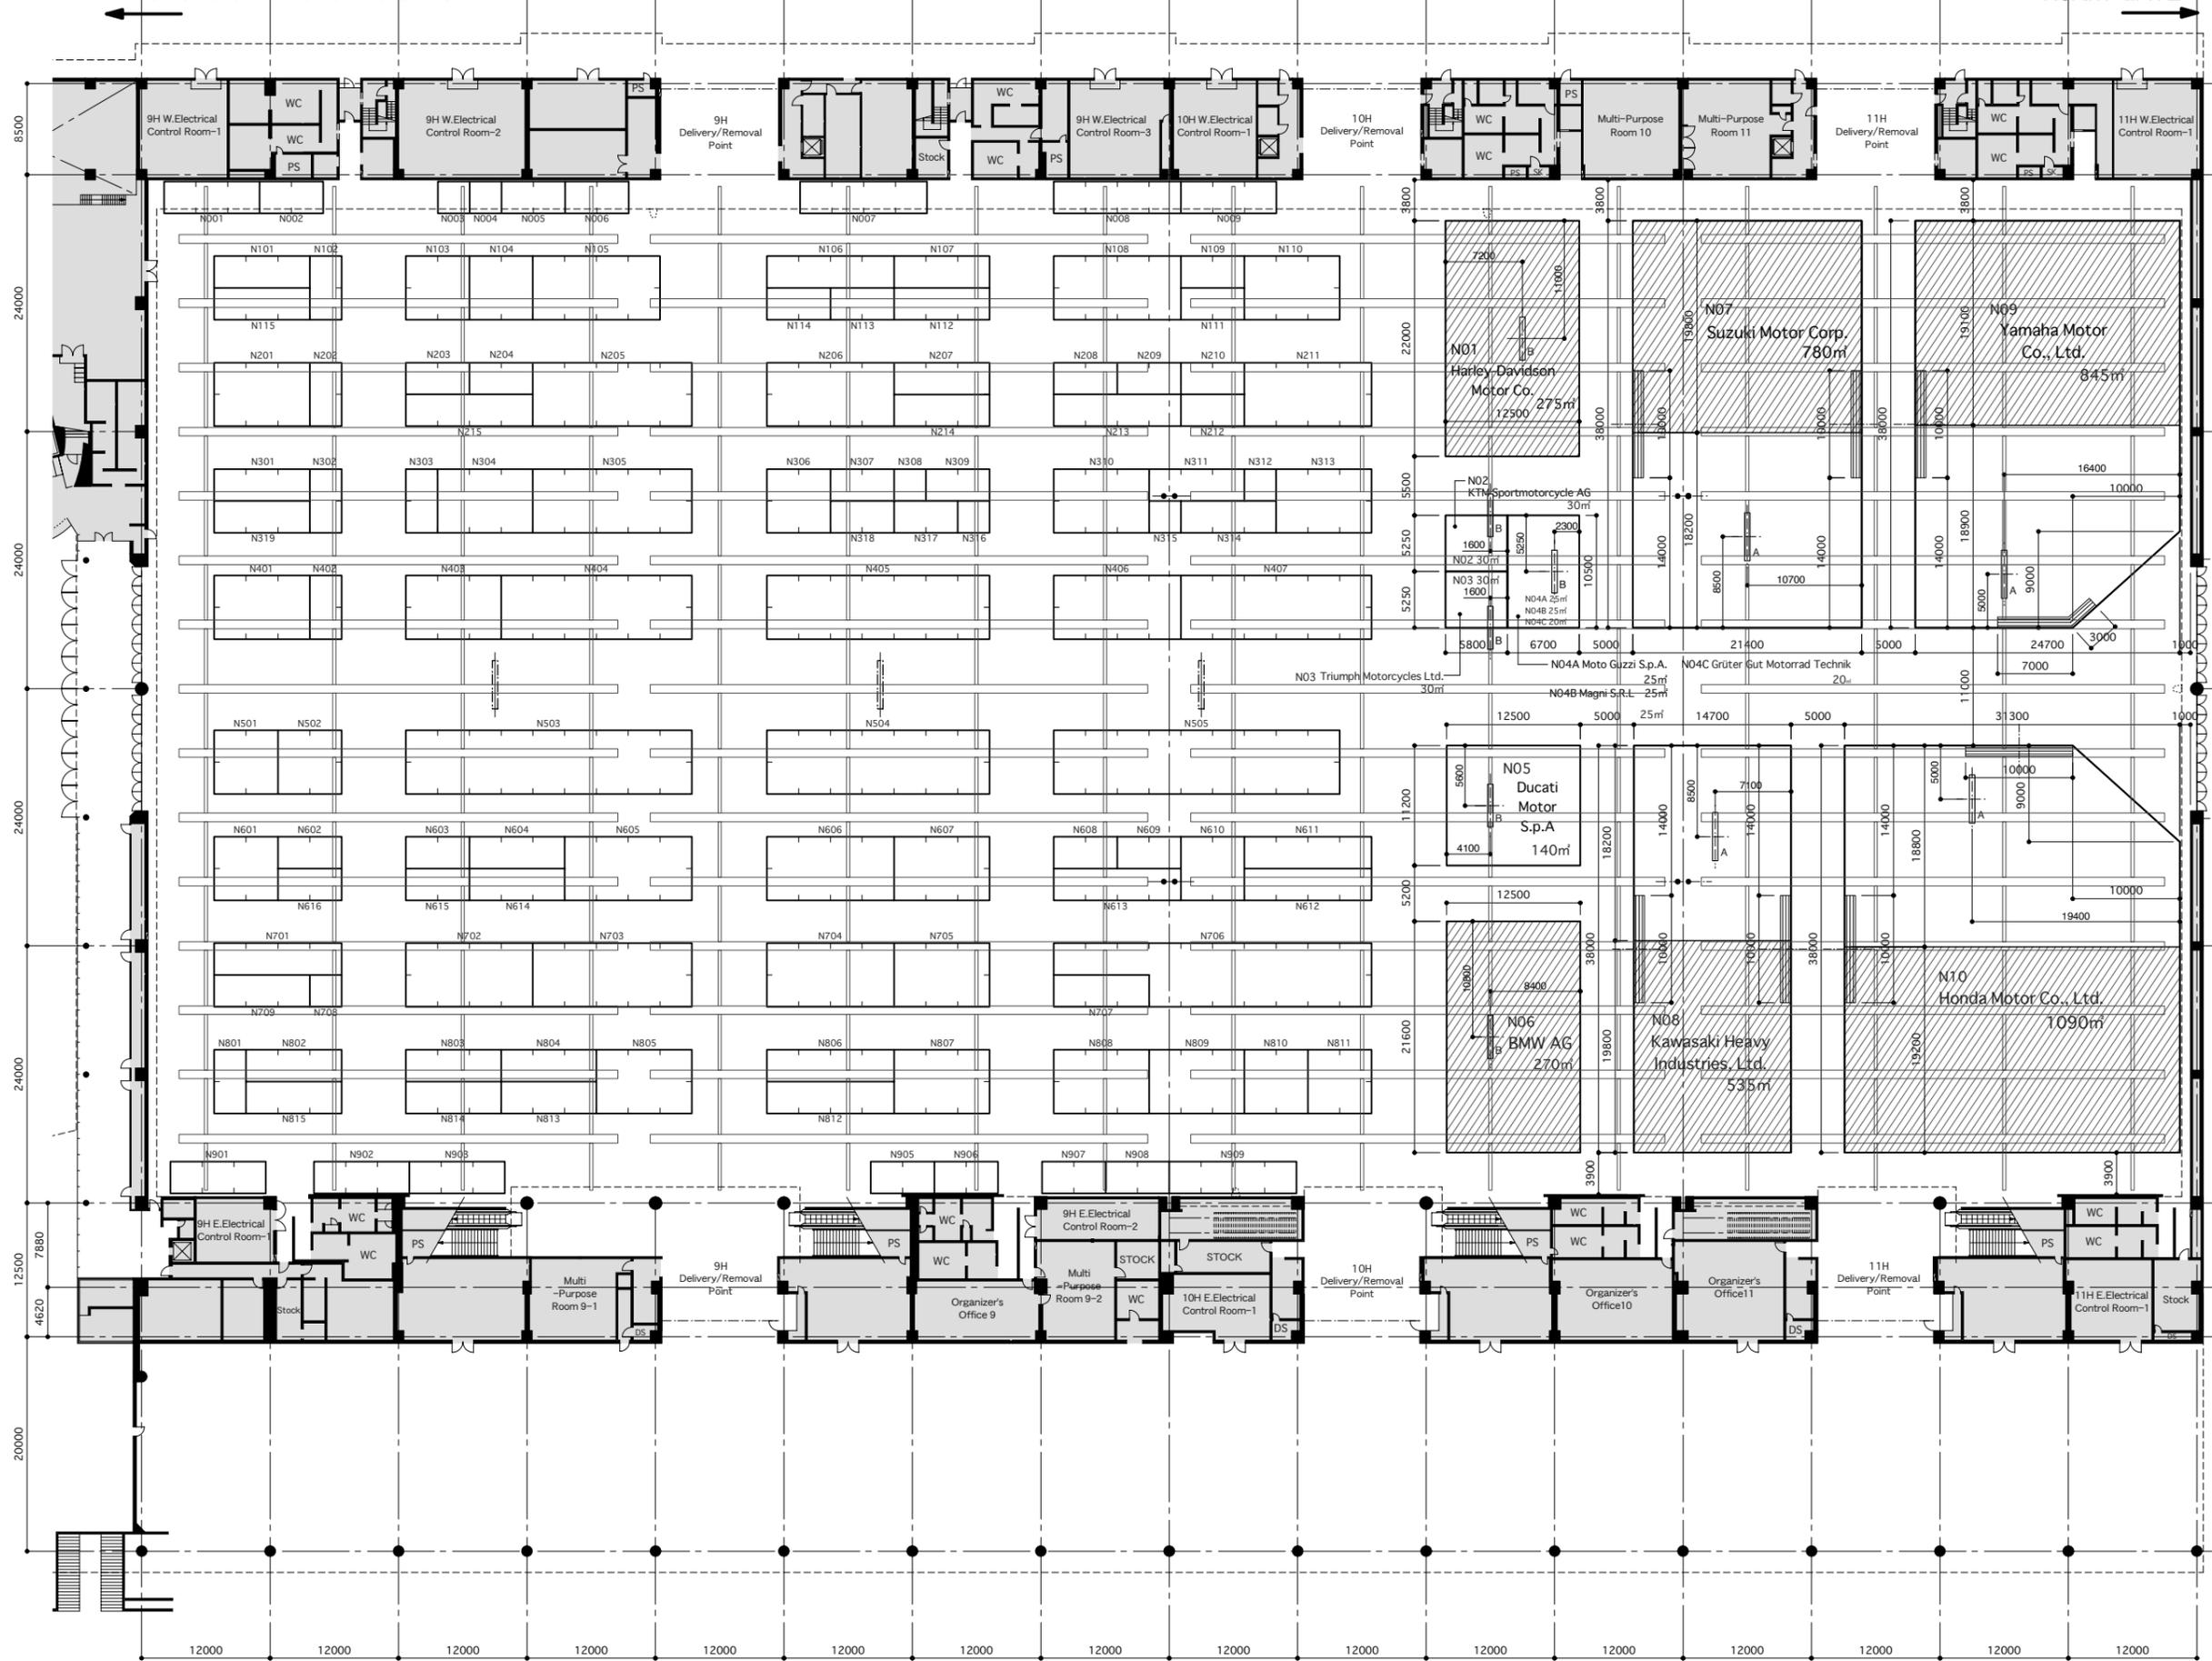

Introductory Remarks

- : A Zone
- ▨ : B Zone
- ▤ : The designated range to connect in-stand passageways. (Passageways should be straight if possible and not less than 5.5m in width within the designated 10m range.)
- ▭ : Overhead Banners
 - A type : Area of stand 300m² and over ×1 (W 4500 X H 6500)
 - B type : Area of stand Less than 300m² ×1 (W 4000X H 6000)
- ▭ : Parts Section Overhead Banners (W 4500 X H 6000)

Location of banners is subject to change due to the structure of hall ceilings.

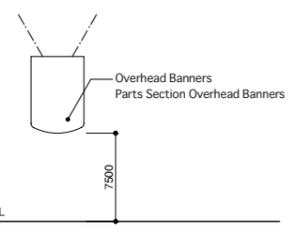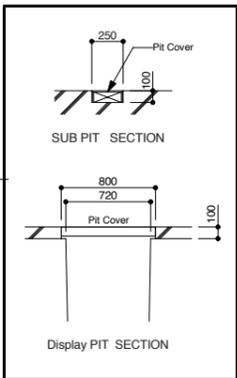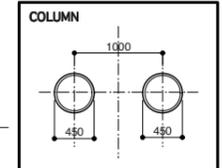

unit : mm

TITLE North Hall (9-10-11Hall) (Motorcycles/Parts) Regulations on Stand Layout Design		
SCALE A1:1/300 A3:1/600	DATE 03.03.05.	NO.
DESIGN design office SOUP	DRAFT	

03.09.01.
03.06.13.

THE 37th TOKYO MOTOR SHOW